



Table with 2 columns: DIST. (m) and ALTEZZA (m) showing ground level elevations across the site.

SEZIONE TIPO "6a"-Scala 1:50

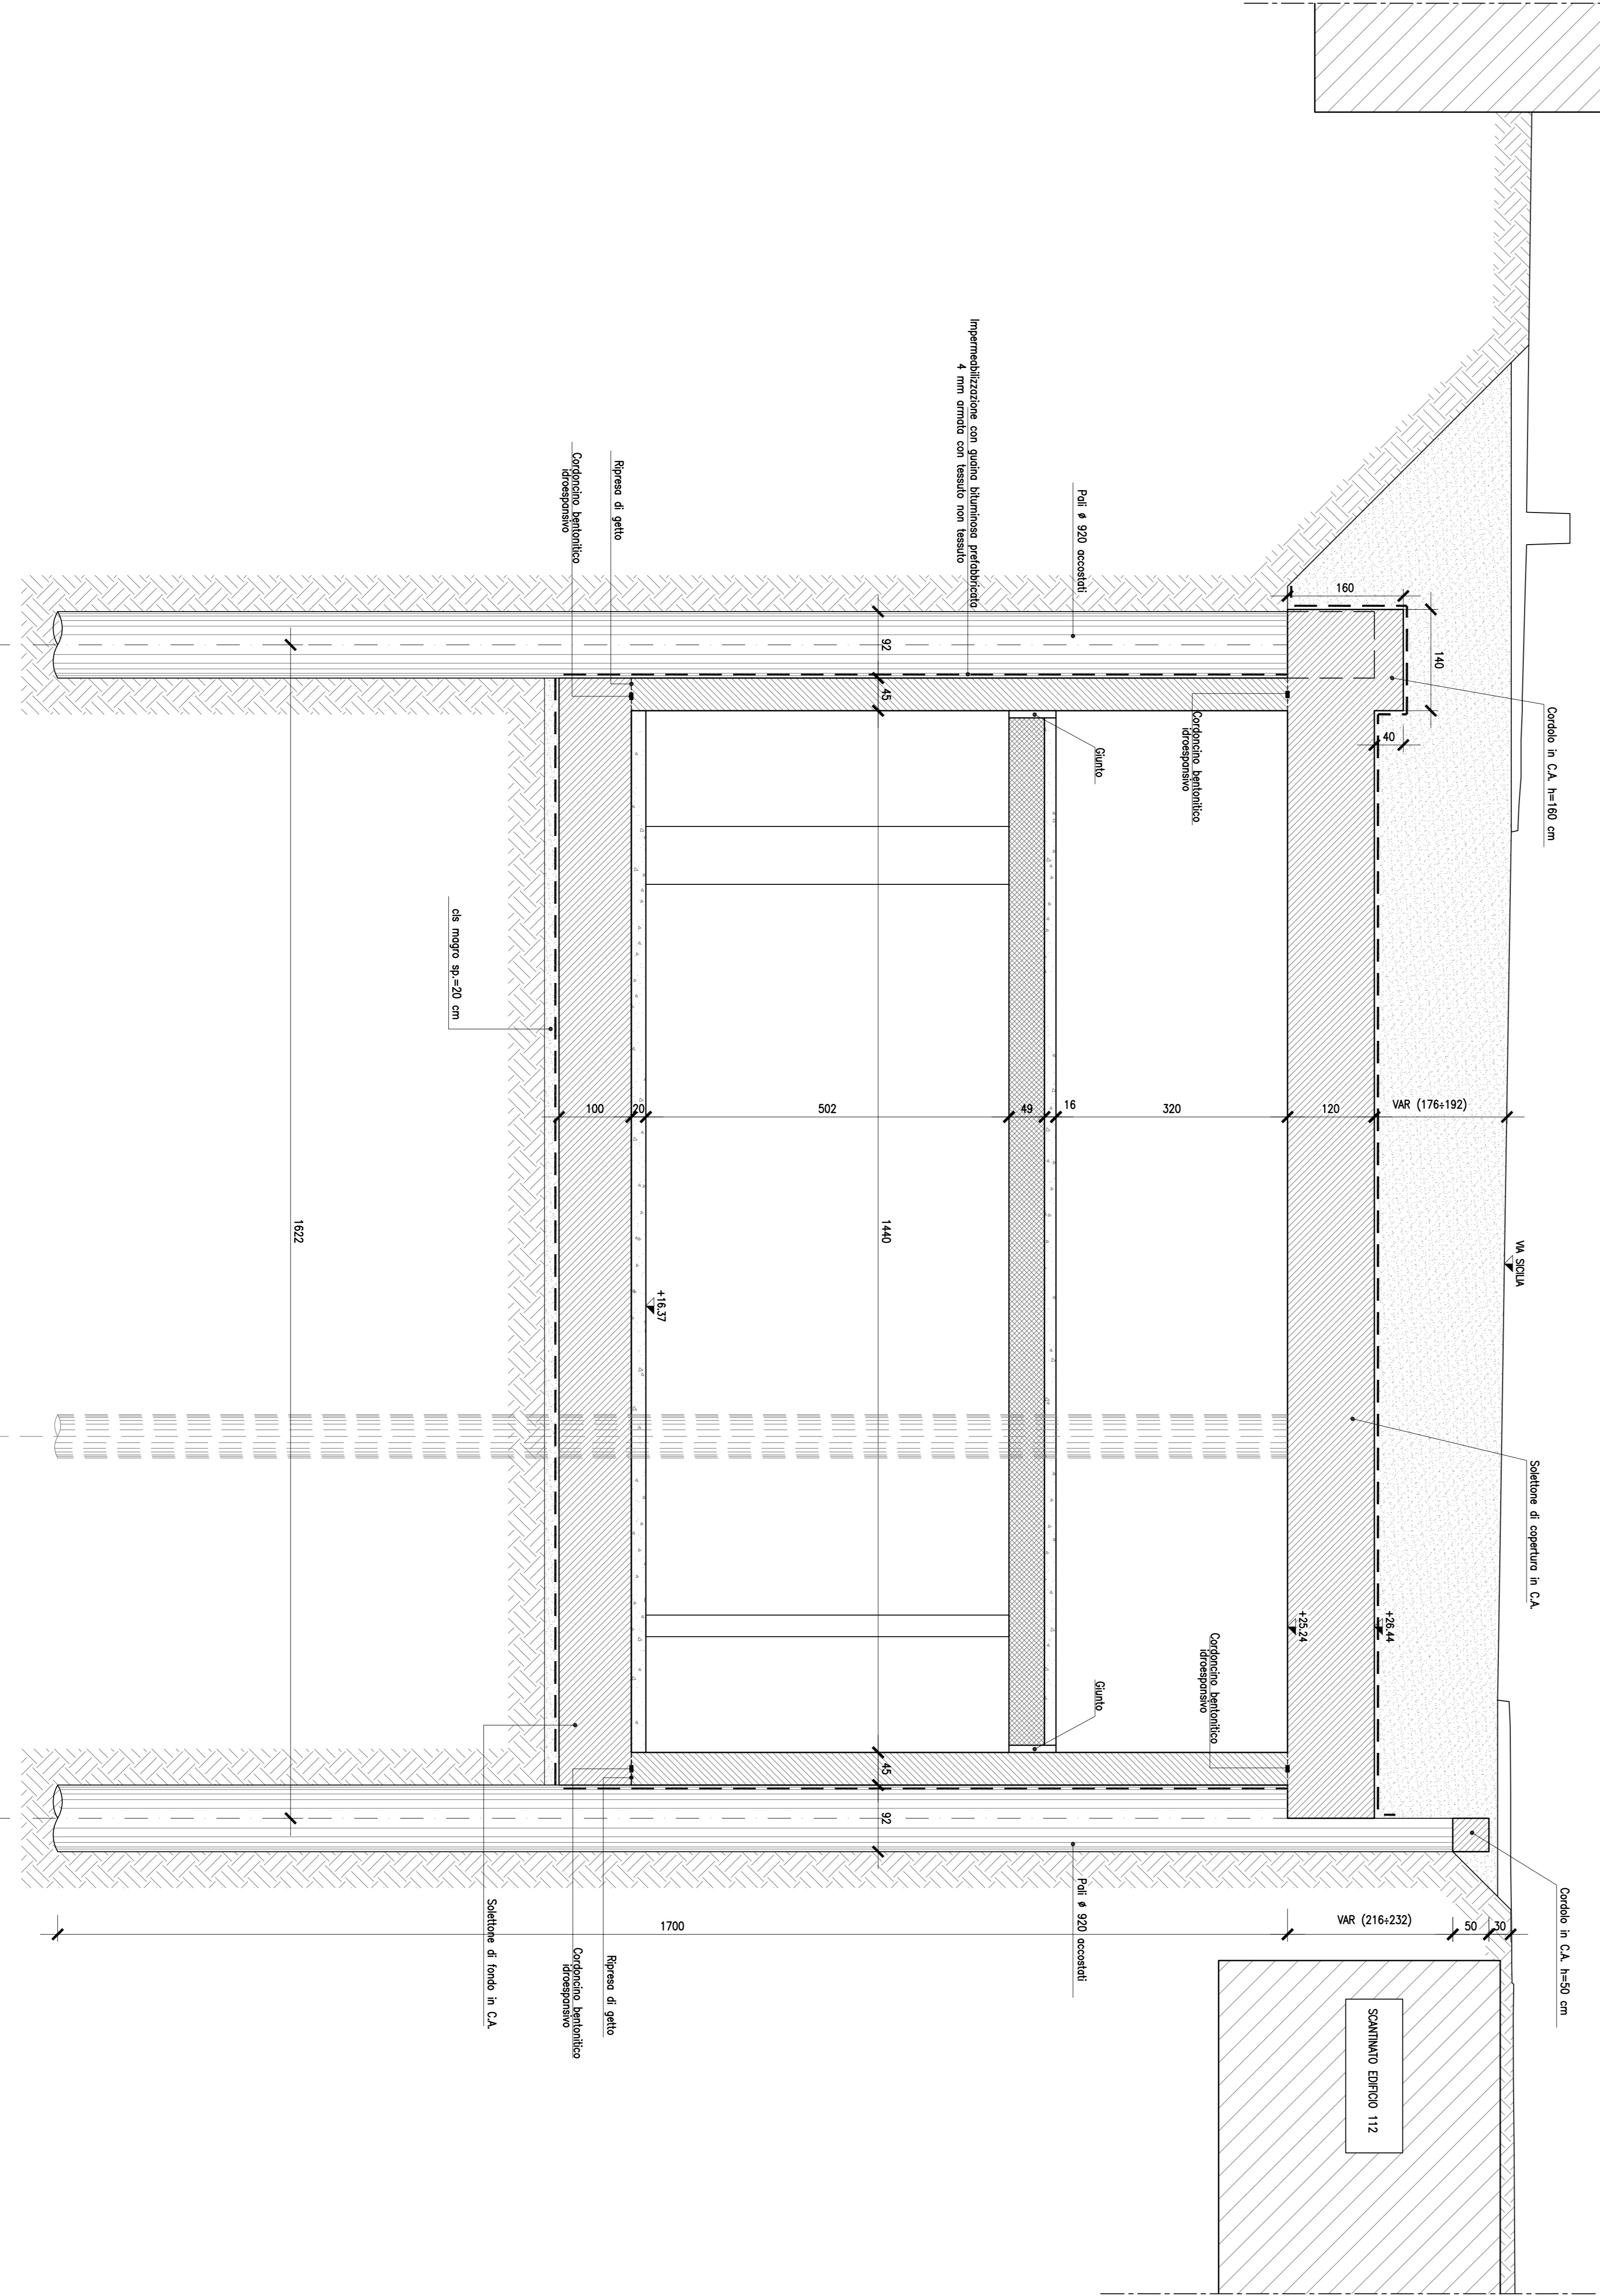

SEZIONE TIPO "6b"-Scala 1:50

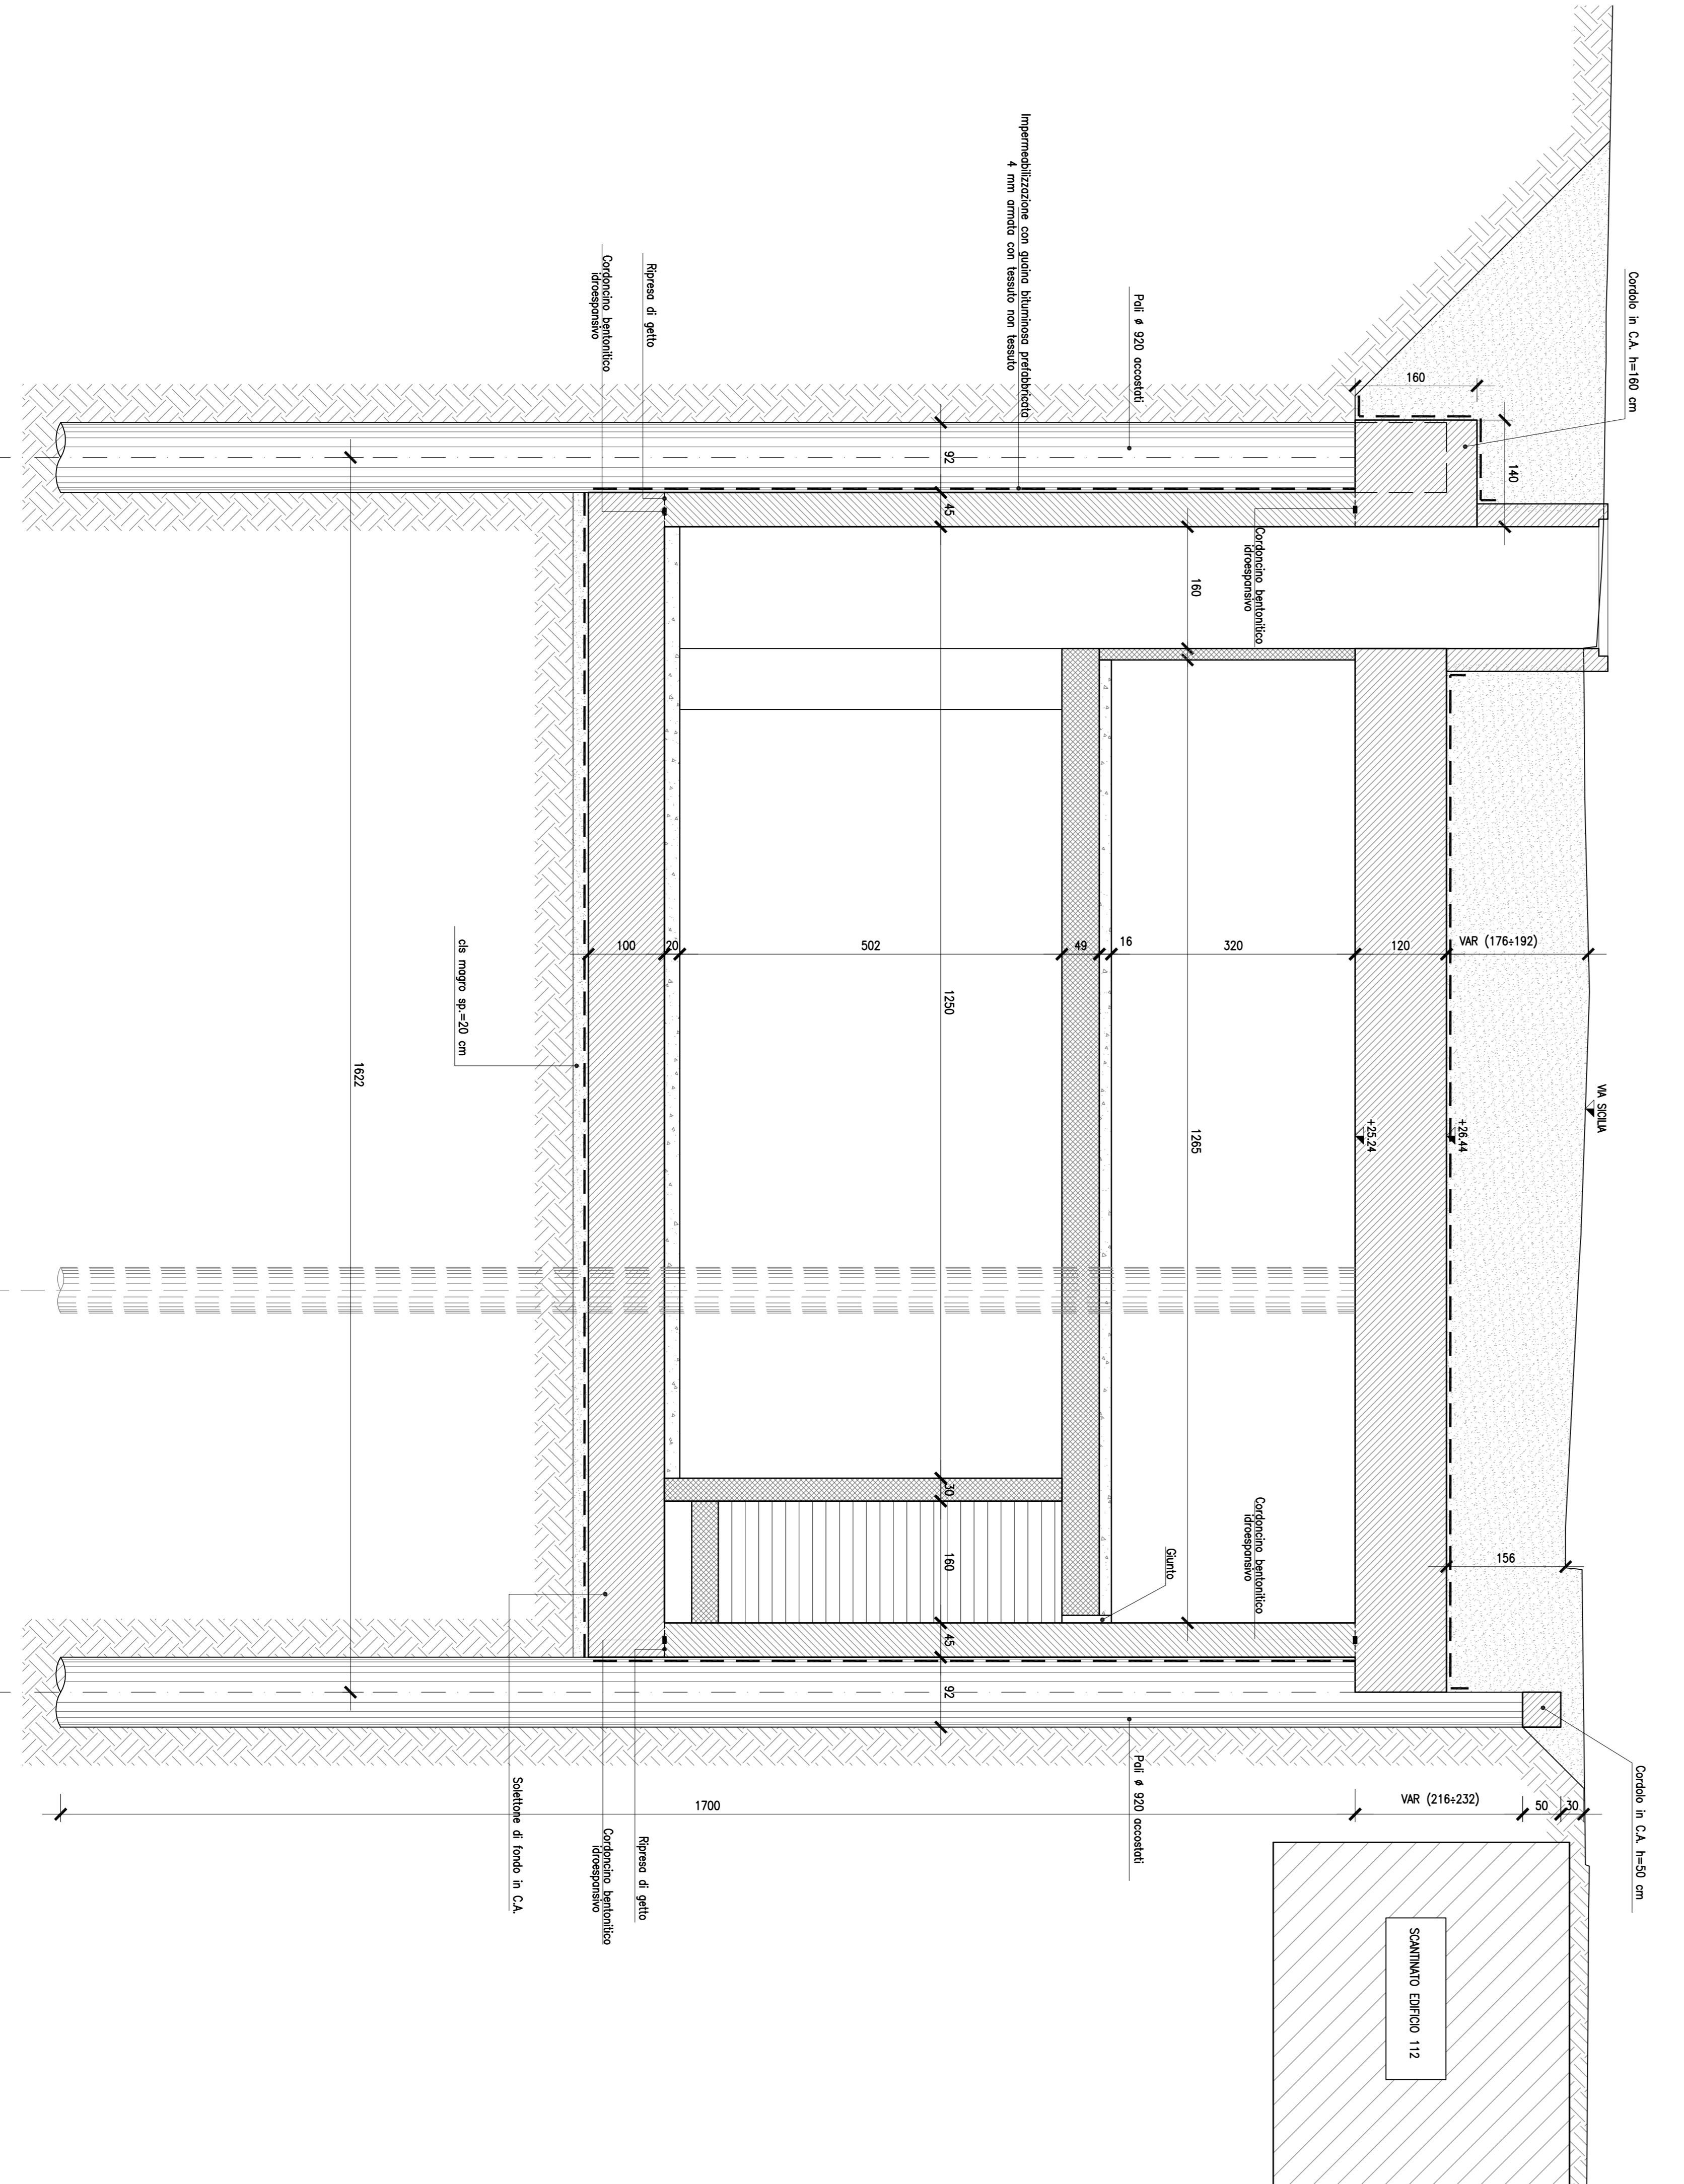

PARTICOLARI COSTRUTTI-Scala 1:5

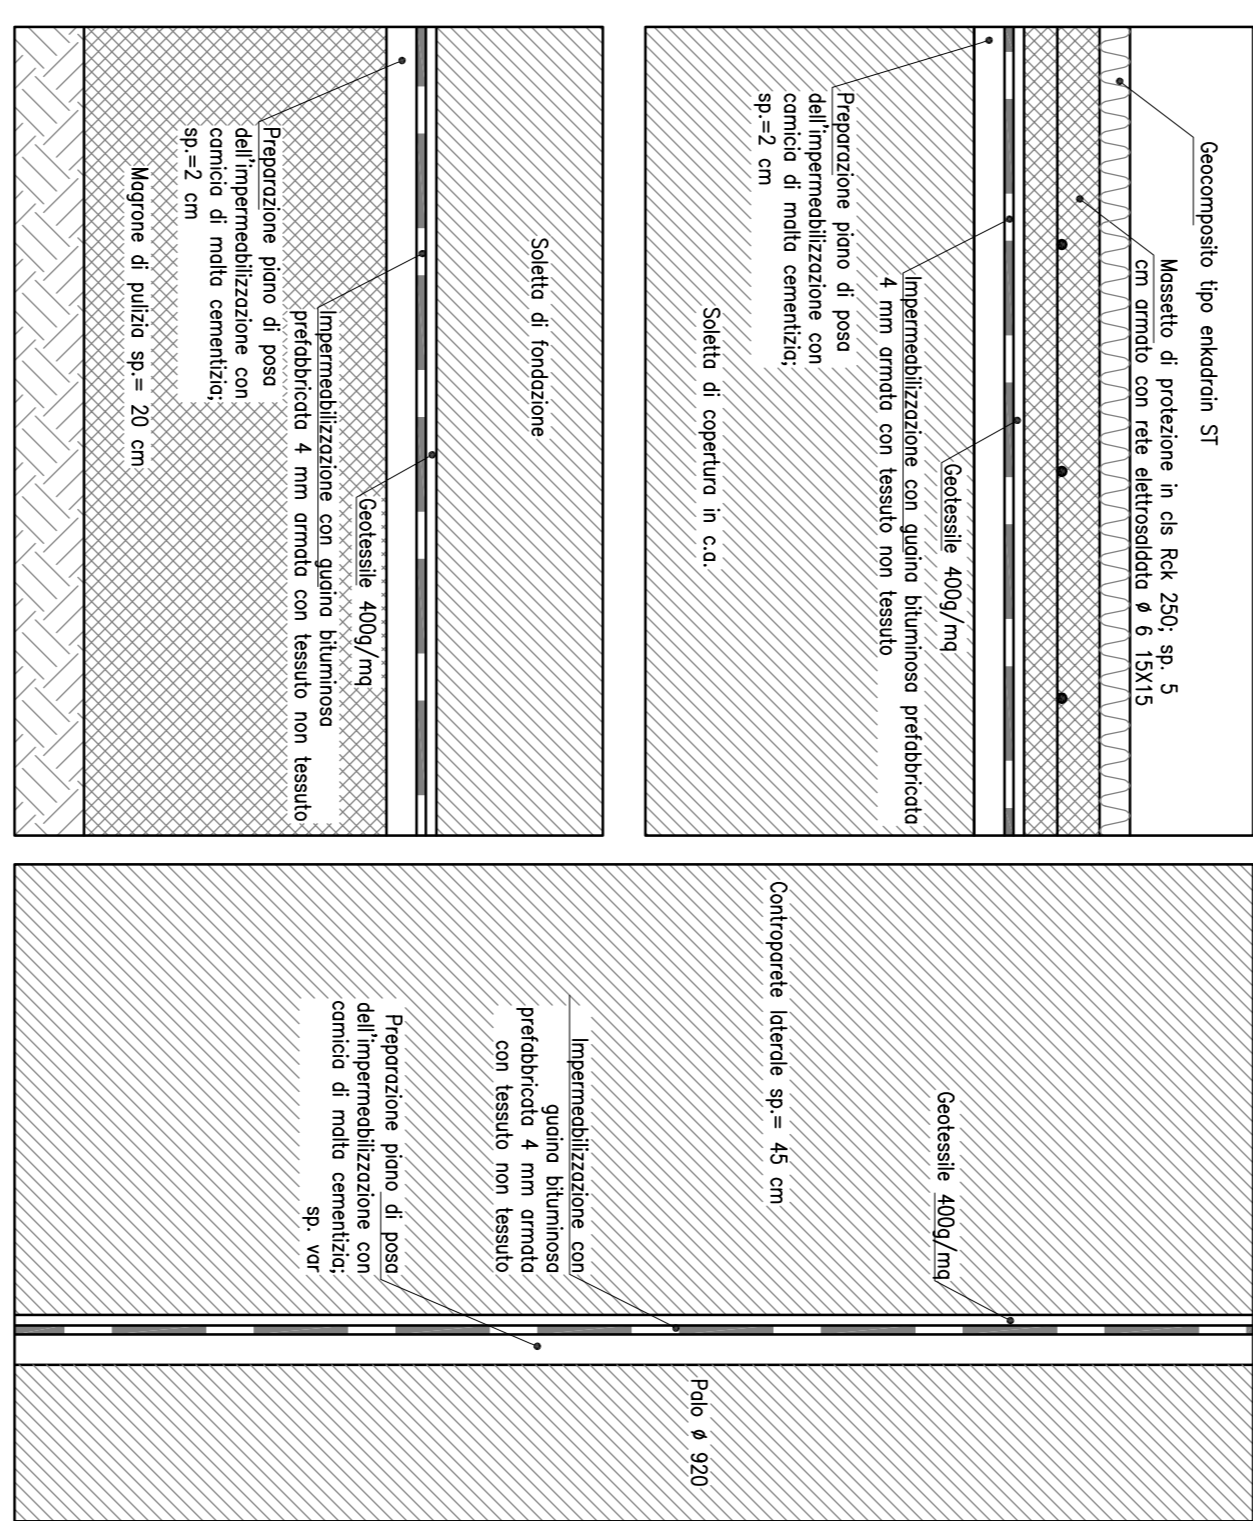


Table titled 'Tabella Materiali' listing construction materials like concrete (Rck >=25 MPa), steel (Rsk=1.10), and insulation (FASO) with their respective technical specifications.

Administrative and project information including: Comune di Palermo, Commisera, Lotto Fate Ente Tipo Doc. Opera/Edificaria, and various logos and contact details.