




SEZIONE N. : 44  
Q. PROGETTO : -5/772  
DATA: 03/08

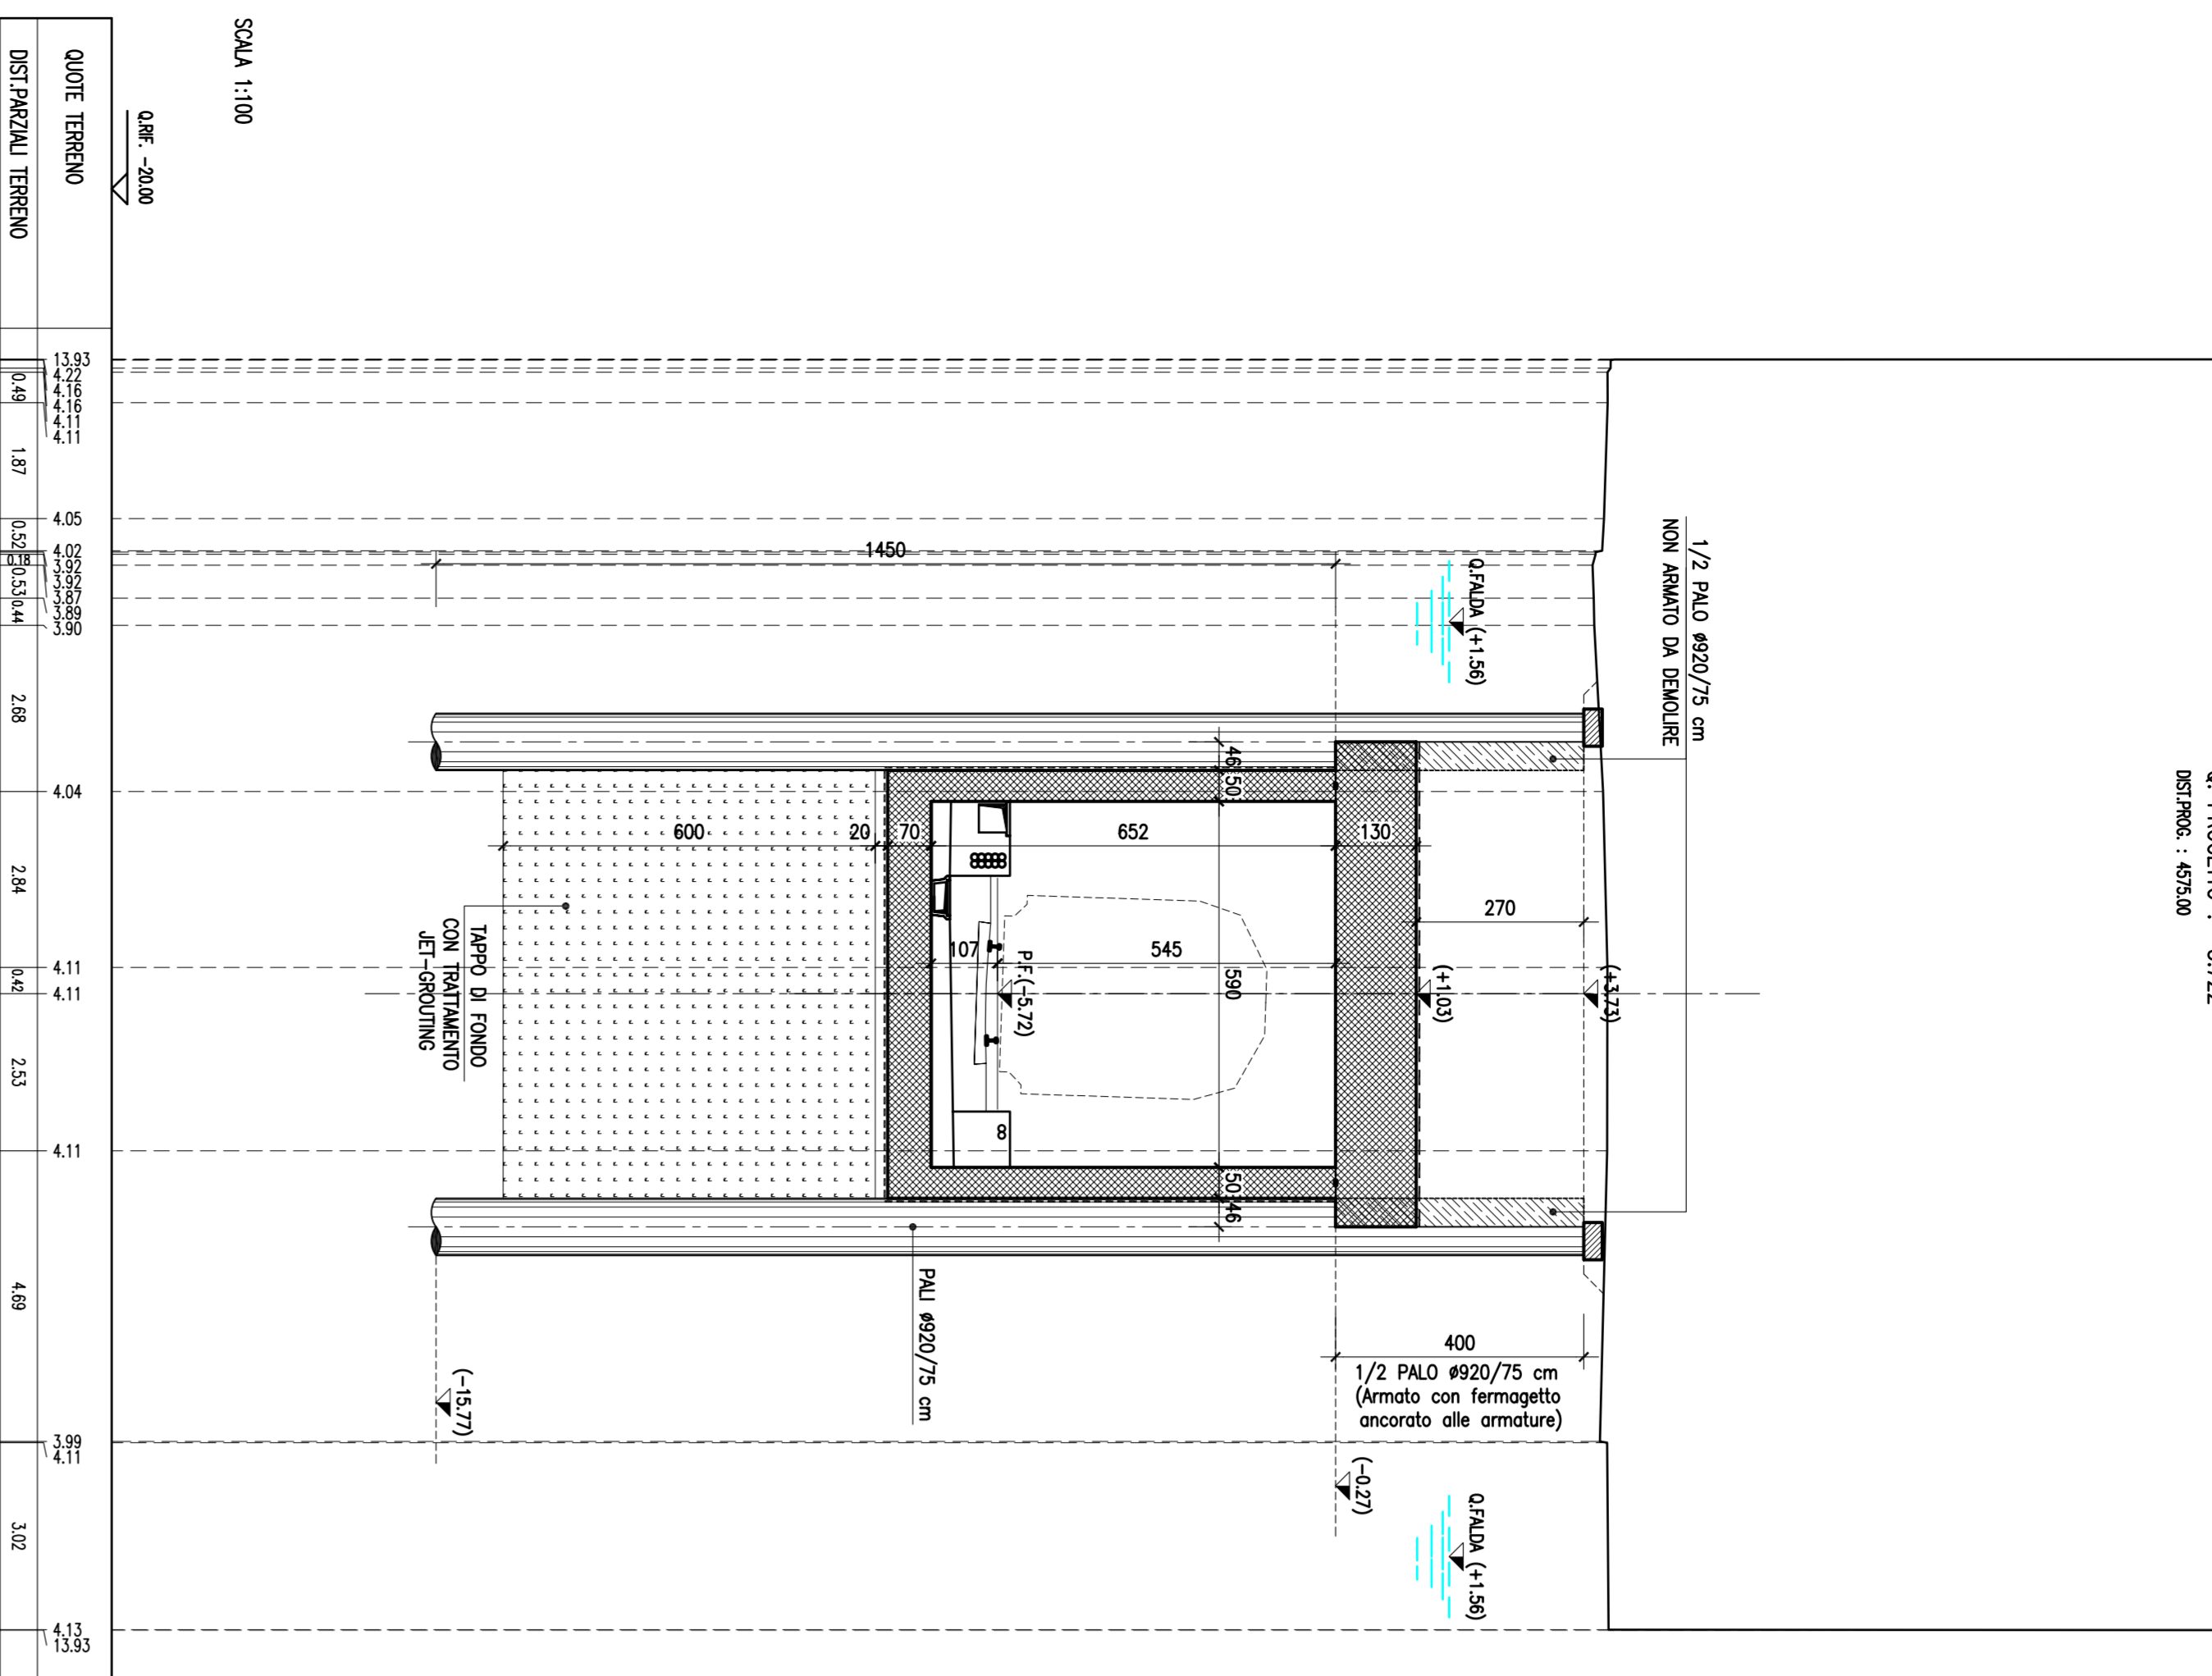


SEZIONE N. : 45  
Q. PROGETTO : -3/335  
DATA: 03/08

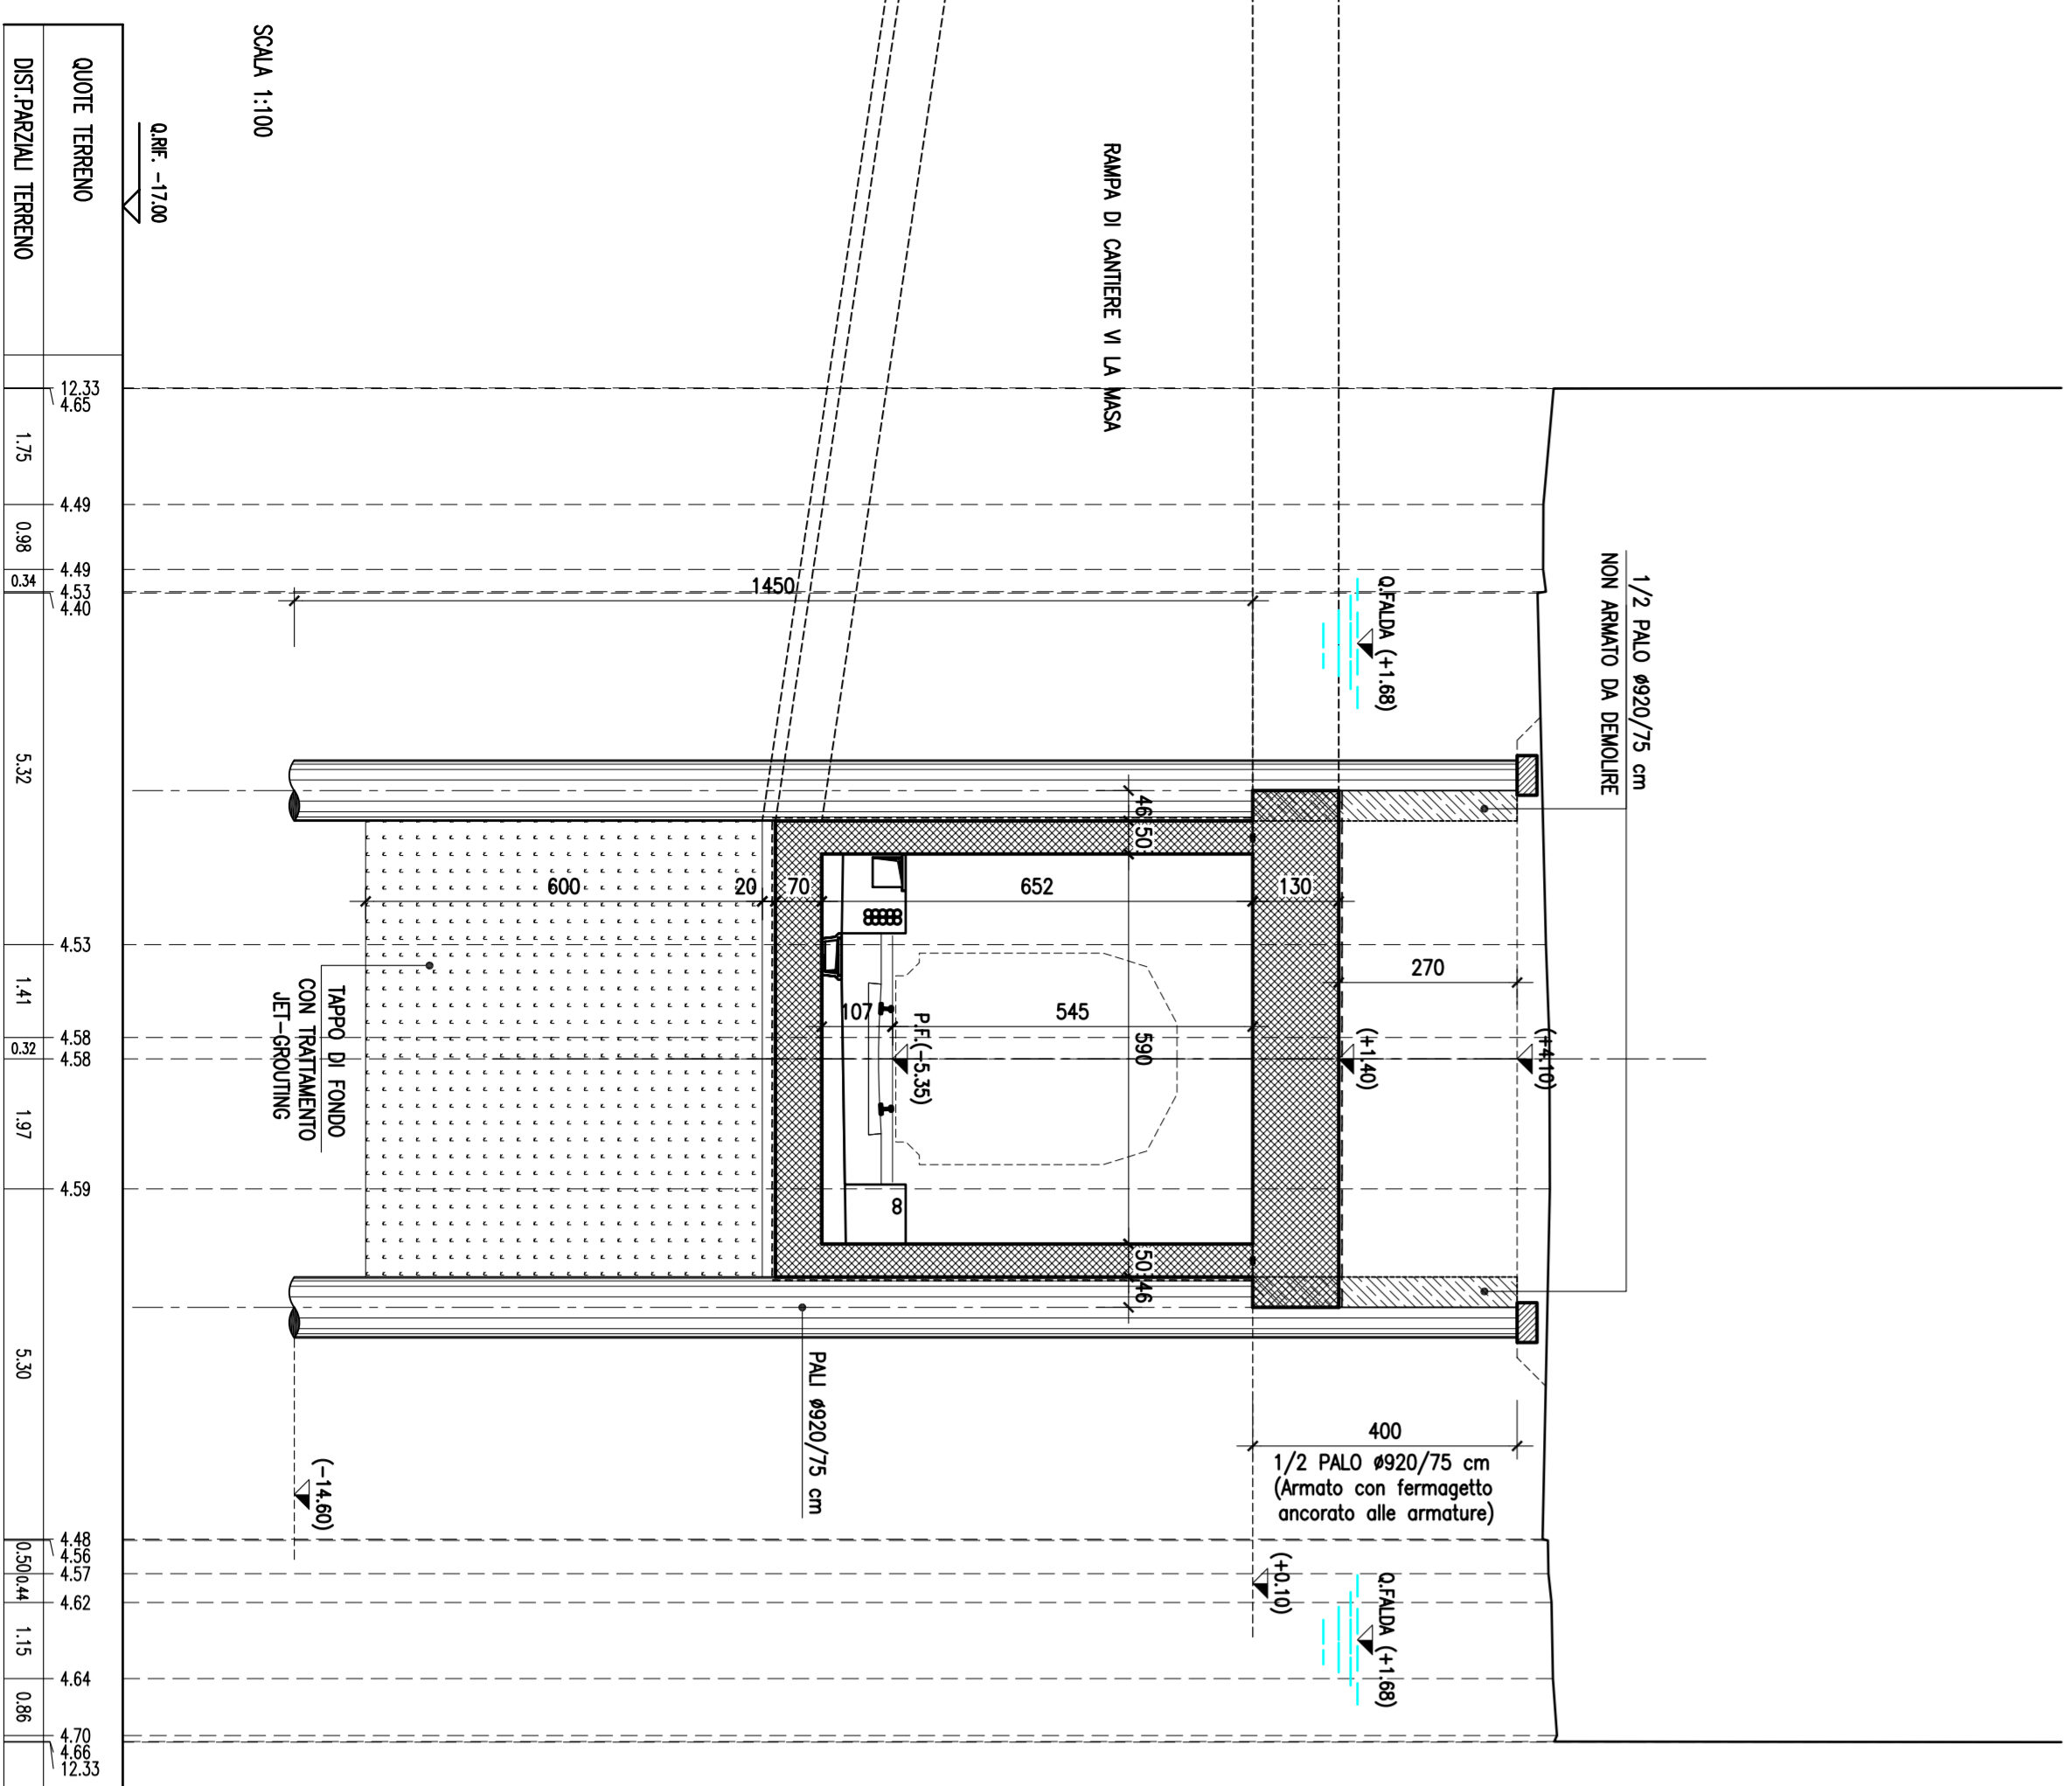


SEZIONE N. : 46  
Q. PROGETTO : -5/884  
DATA: 03/08

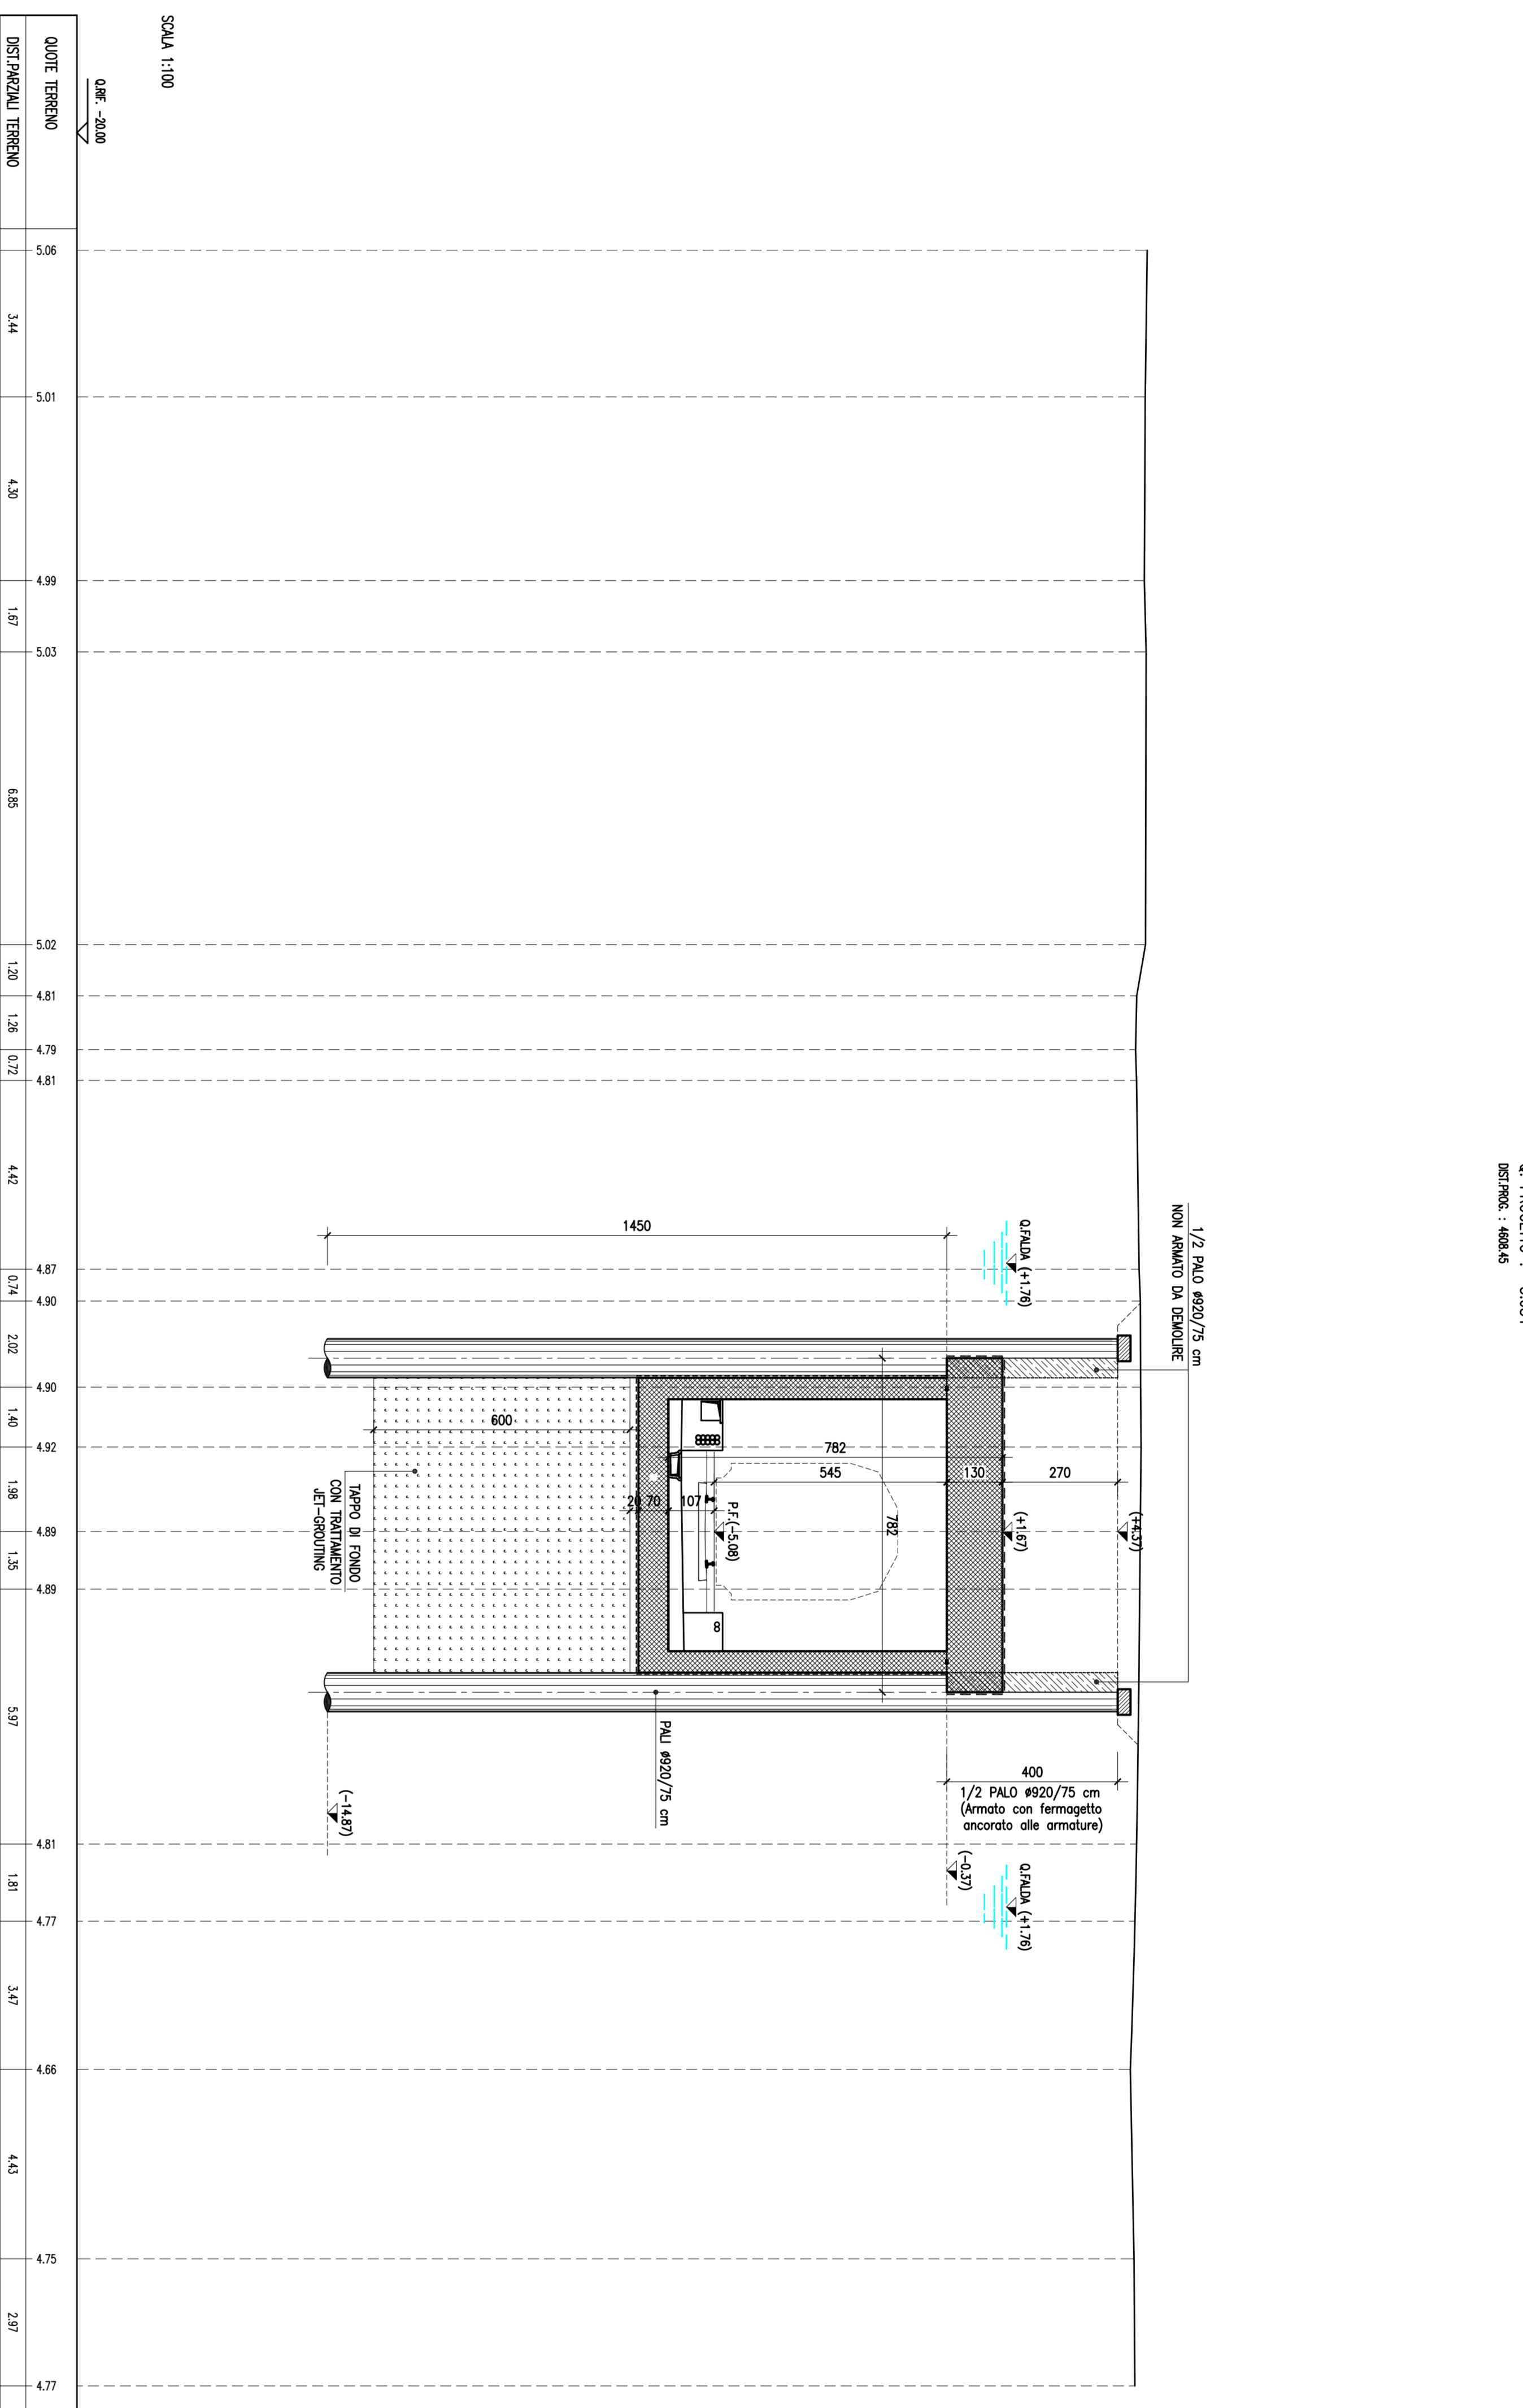

SEZIONE N. : 47  
Q. PROGETTO : -4/416  
DATA: 03/08

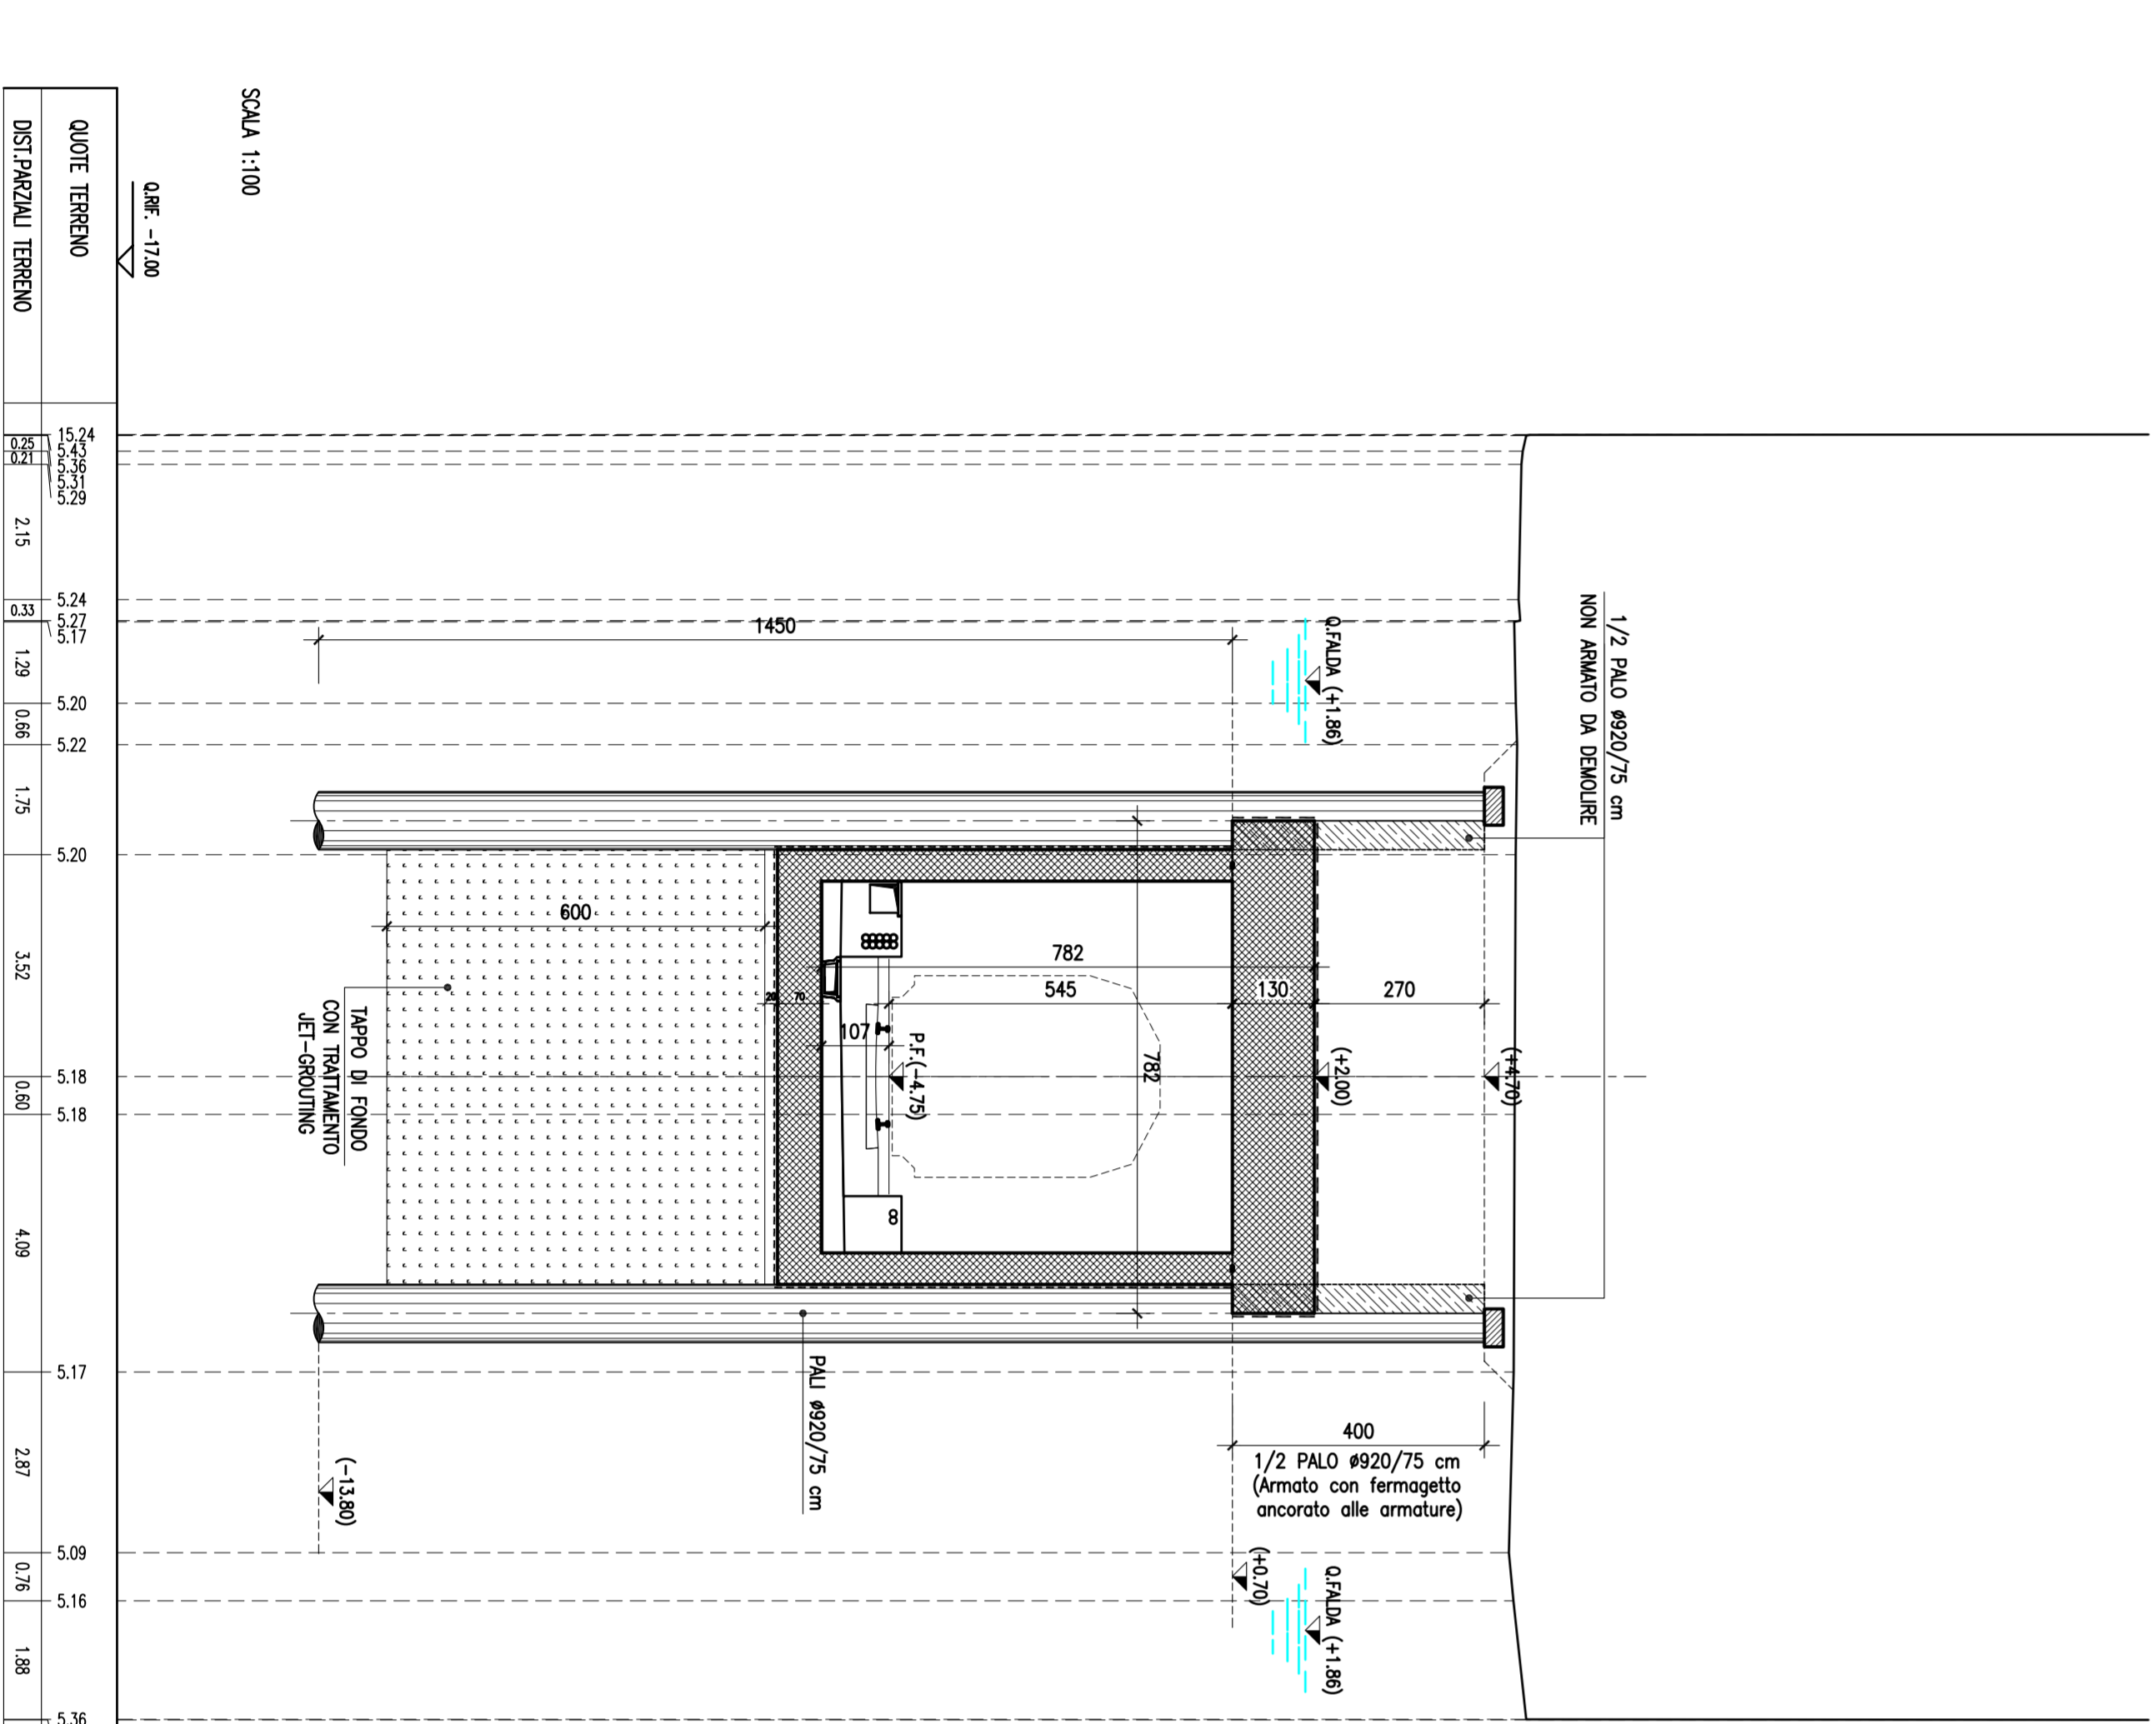

SEZIONE N. : 49  
Q. PROGETTO : -3/552  
DATA: 03/08

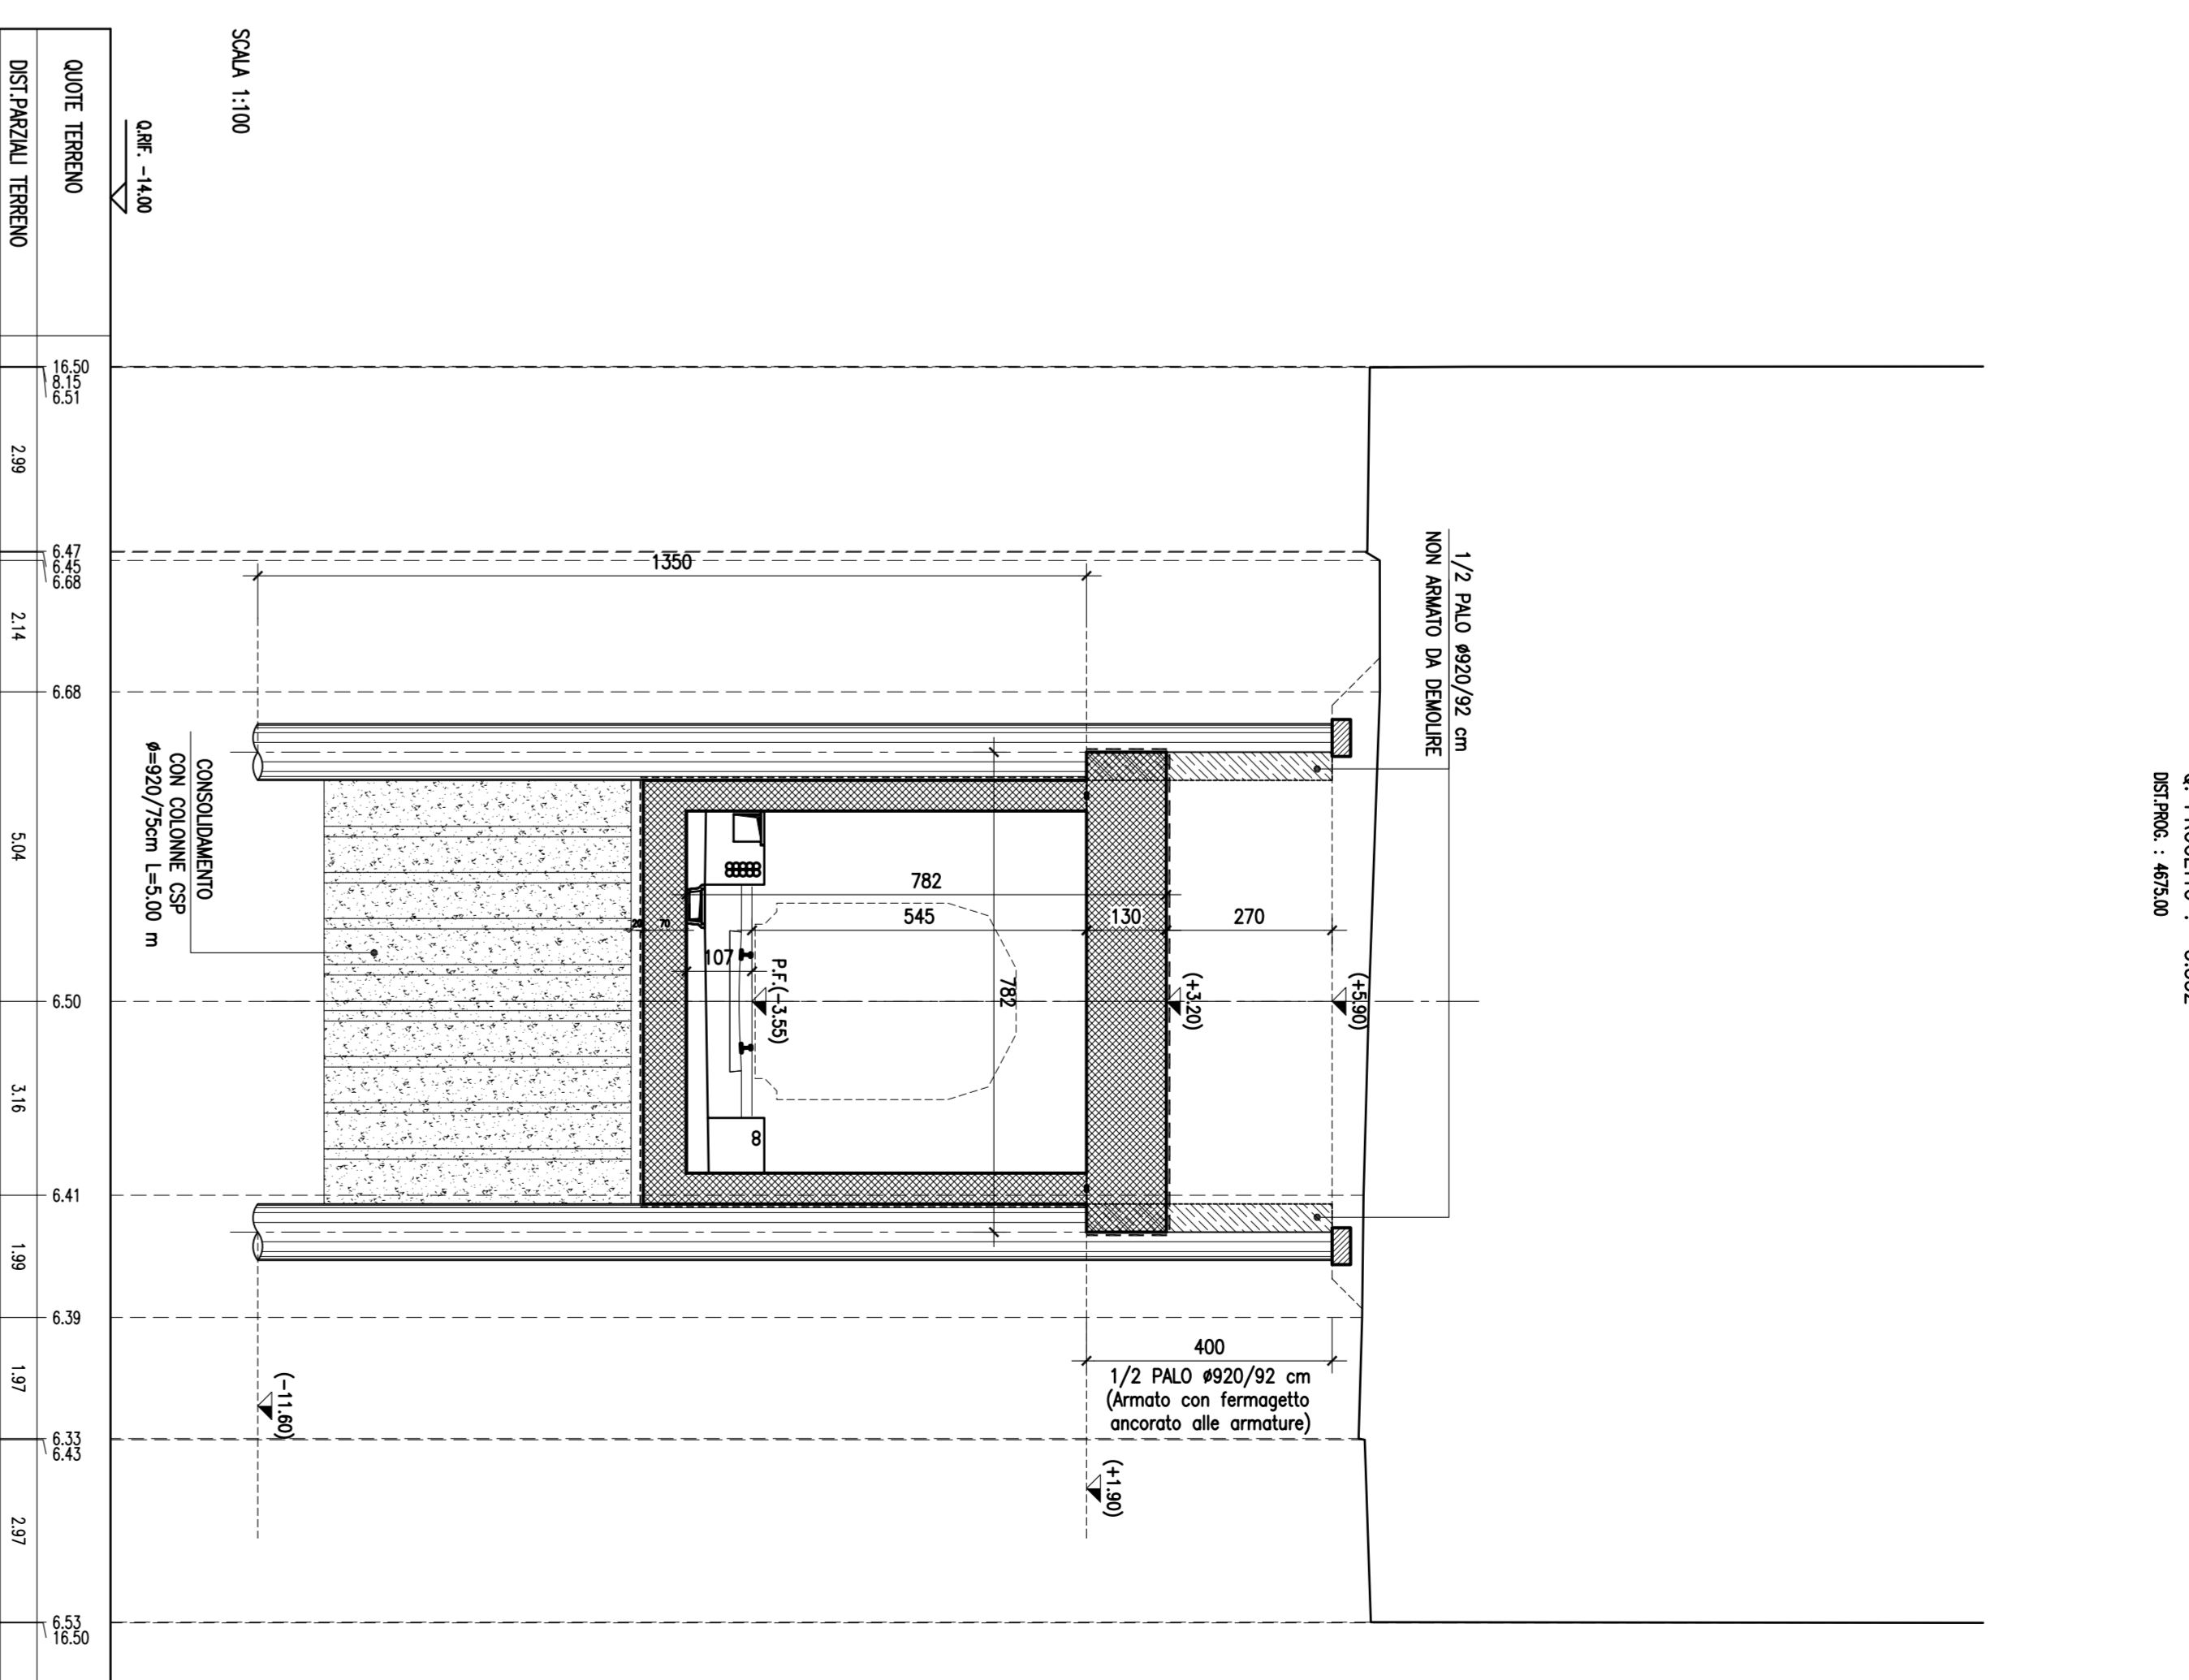

SEZIONE N. : 48  
Q. PROGETTO : -4/138  
DATA: 03/08

